



1.01
Proposed Floor Plan
 scale 1/8" = 1'-0"

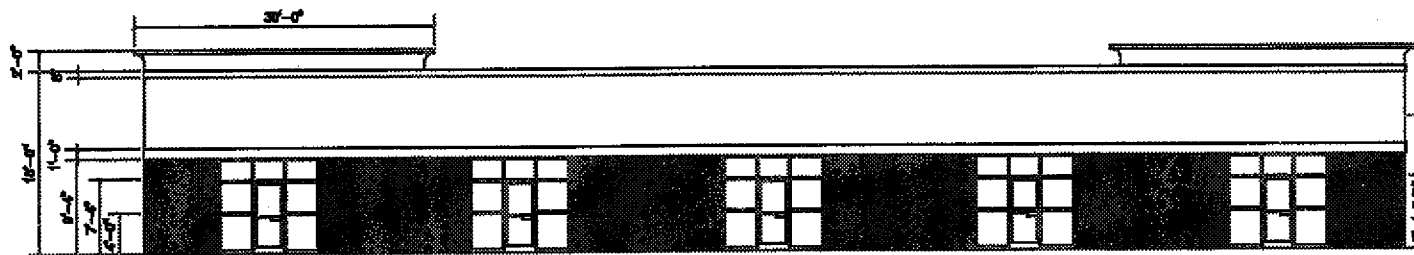

1.02
Proposed Front Elevation
 scale 1/8" = 1'-0"

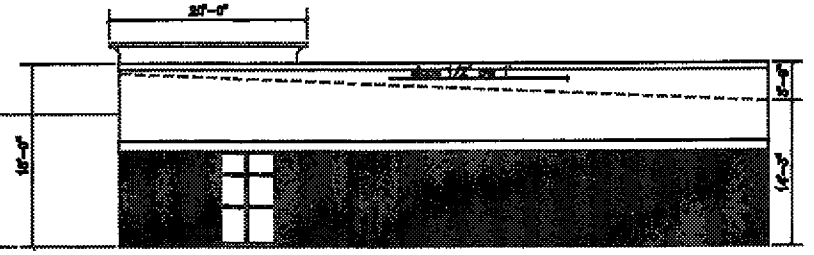

1.03
Proposed Side Elevation
 scale 1/8" = 1'-0"

