


1.01
Floor Plan
SCALE: 3/16" = 1'-0"

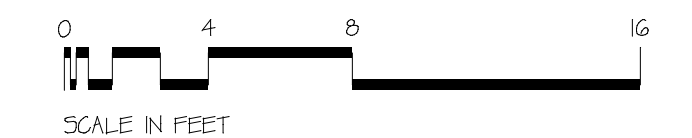

Vance Square Shell Building
Raleigh Road
Henderson, North Carolina

REVISIONS	
NO.	

THE DESIGN BUILD GROUP
136 ANNARON COURT
RALEIGH, NORTH CAROLINA
(919) 661-1522 - Office
(919) 661-1523 Fax
WWW.THEDESIGNBUILDGROUP.NET
JIM@THEDESIGNBUILDGROUP.NET
MIKE@THEDESIGNBUILDGROUP.NET

Barber Architects
Post Office Box 51712
Durham, North Carolina 27717
(919) 480-9977 - Office
(919) 480-8976 - Fax
barberarchitects@gmail.com
BA

THESE DOCUMENTS ARE INSTRUMENTS OF SERVICE AND AS SUCH THESE DRAWINGS, DESIGNS, AND DESIGN CONCEPTS PRESENTED REMAIN THE PROPERTY OF THE ARCHITECT. PUBLISH OR DUPLICATE THE DRAWINGS OR DESIGNS ONLY WITH THE ARCHITECT'S WRITTEN APPROVAL.
© copyright 2007

DATE 07/12/07
DRAWN BY TB
JOB NO. 0706
SHEET NO. A-1

PLAT SCALE: 1/8" = 1'-0"